
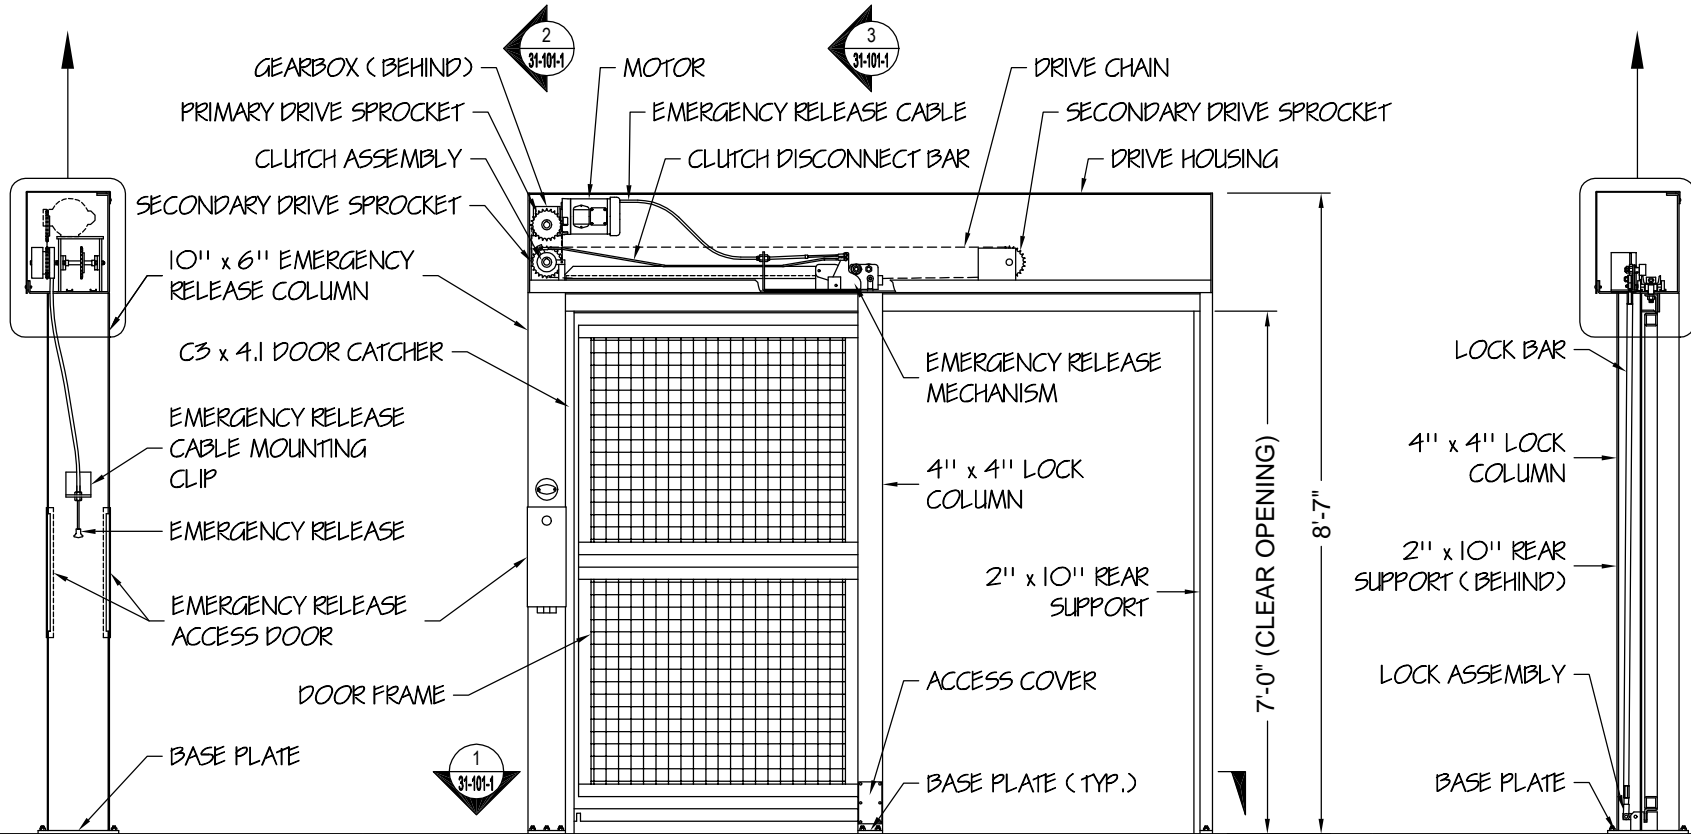


1 PLAN VIEW
Scale: None

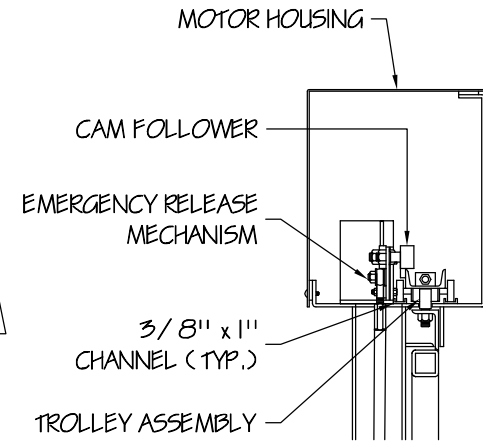

2 RELEASE COLUMN SECTION
Scale: None

3 ELEVATION
Scale: None

4 LOCK COLUMN SECTION
Scale: None

DIRECTORY/CAD FILE: 3100W-4_R0		SHEET NUMBER: 1 of 1		DRAWING NUMBER: 31-101-1	
PROJECT: 3100W-4 Pedestrian Slide Gate		SUBJECT: 3100W-4 Pedestrian Slide Gate		CONTRACTOR: 	
DATE: 3-23-05		DRAWN BY: KEH		SCALE: As Noted	
REVISION LEVEL: 0		ARCHITECT/ENGINEER: 		ARCHITECT/ENGINEER: 	
		www.tymetal.com		2549 STATE ROUTE 40 GREENWICH, N.Y. 12834 PH: (800) 328-4283 - FX: (518) 692-9404	