



**PLAN VIEW**

Scale: None

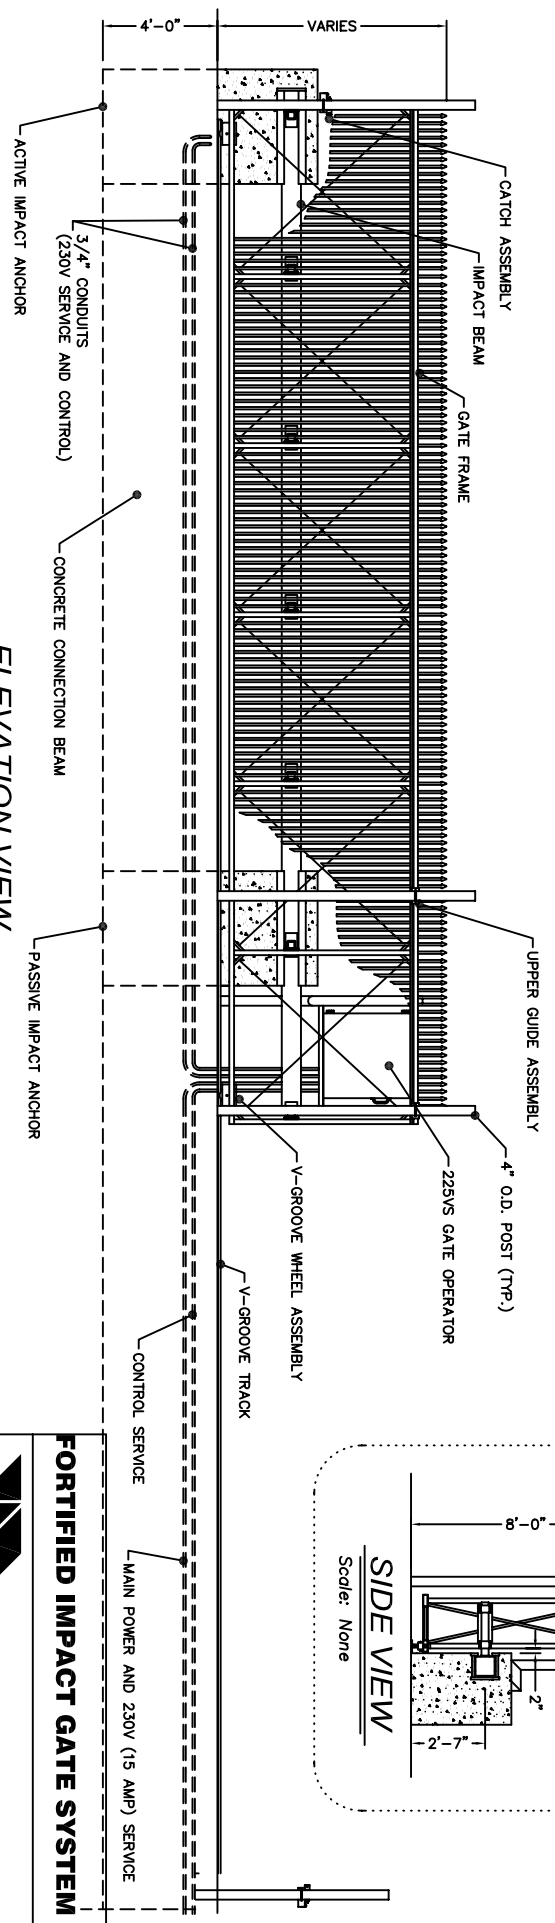

**ELEVATION VIEW**

Scale: None

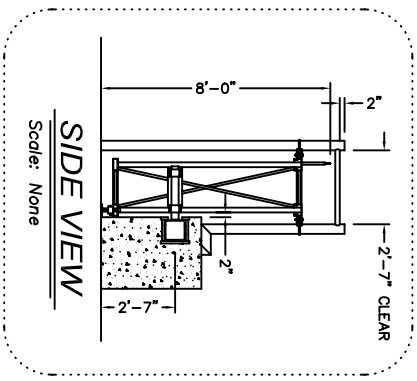

**SIDE VIEW**

Scale: None

NOTE: GATE FRAME AS SHOWN IS ALUMINUM ORNAMENTAL BOX FRAME. OTHER GATE FRAMES AVAILABLE UPON REQUESTS.

**FORTIFIED IMPACT GATE SYSTEM (FIGS)**



www.tymetal.com

2549 STATE ROUTE 40  
GREENWICH, N.Y. 12634  
PH: (800) 328-0283 - FX: (518) 692-9404