


**PLAN VIEW**

Scale: None

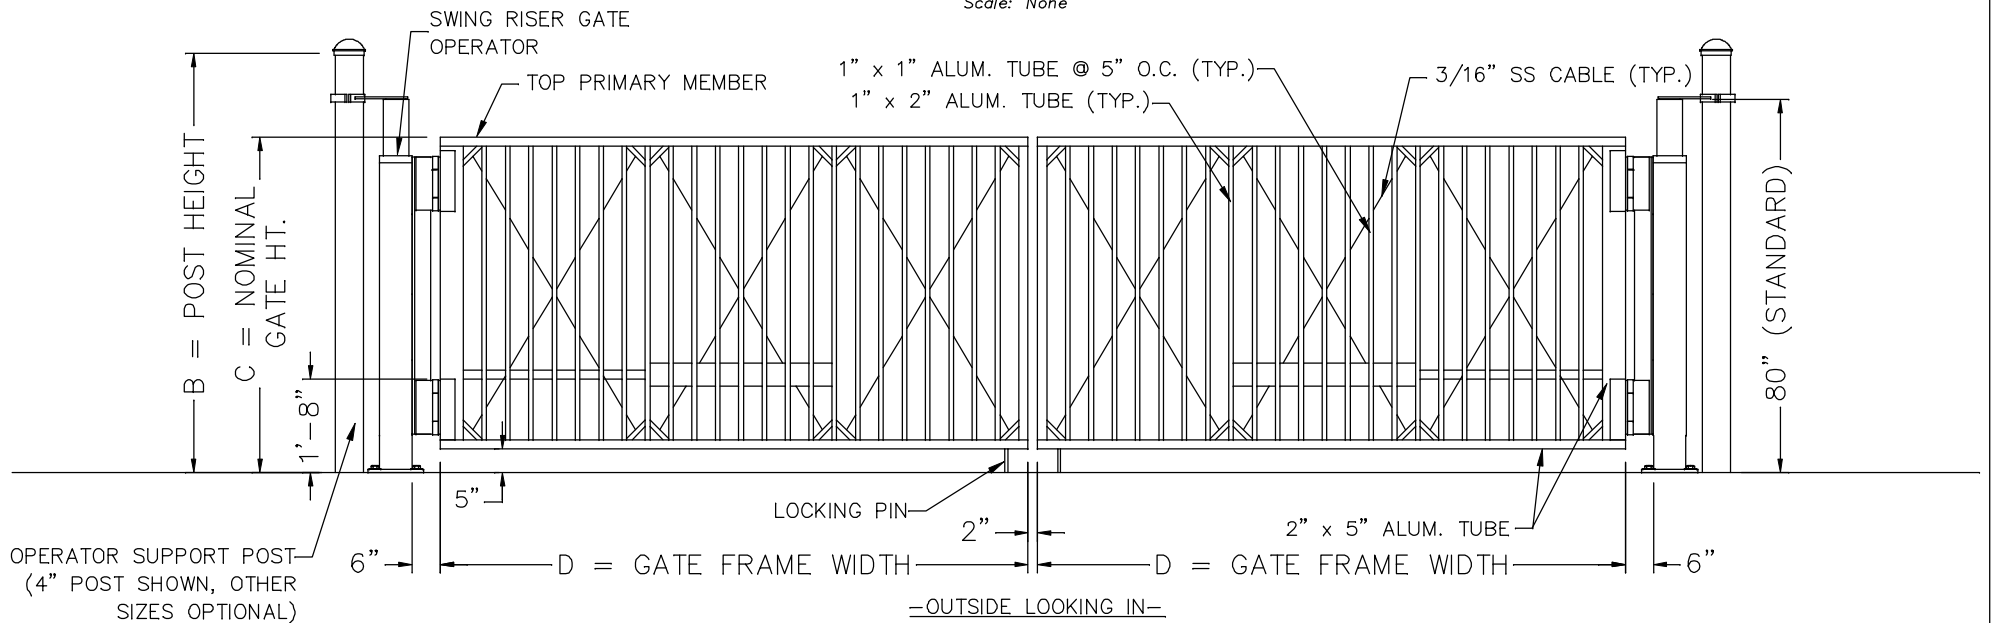

**ELEVATION**

Scale: None

\*CONTACT MANUFACTURER FOR LARGER SIZES.

**CRITICAL DIMENSION CHART**

| MARK | DESCRIPTION                    | FORMULA     | DIM. |
|------|--------------------------------|-------------|------|
| A    | CLEAR OPENING                  | UP TO 32' * | -    |
| B    | POST HEIGHT                    | 84"         | -    |
| C    | NOMINAL GATE HEIGHT            | UP TO 8' *  | -    |
| D    | OVERALL GATE LENGTH            | (A-14")/2   | -    |
| E    | ARM ATTACHMENT POINT (6' MAX.) | D/2         | -    |
| F    | POST SPACING (BETWEEN)         | A+1'-9"     | -    |

- NOTES:
1. OPERATOR SUPPORT POST SIZE WILL VARY DEPENDING ON THE CLEAR OPENING WIDTH.
  2. GATE ELEVATION IS VIEWED FROM THE OUTSIDE OF THE SECURE AREA LOOKING IN.
  3. 50' STANDARD FROM CONTROL BOX TO POST.

**UP TO 7' NOMINAL GATE HEIGHT W/ STANDARD 80" OPERATOR**



2549 STATE ROUTE 40  
GREENWICH, N.Y. 12834  
PH:(800) 328-4263 - FX:(518) 692-9404

**TYM-4000-SR SECURITY GATE SYSTEM**  
(WITH ORNAMENTAL DOUBLE HEAVY DUTY SWING GATE)