


PLAN VIEW

Scale: None

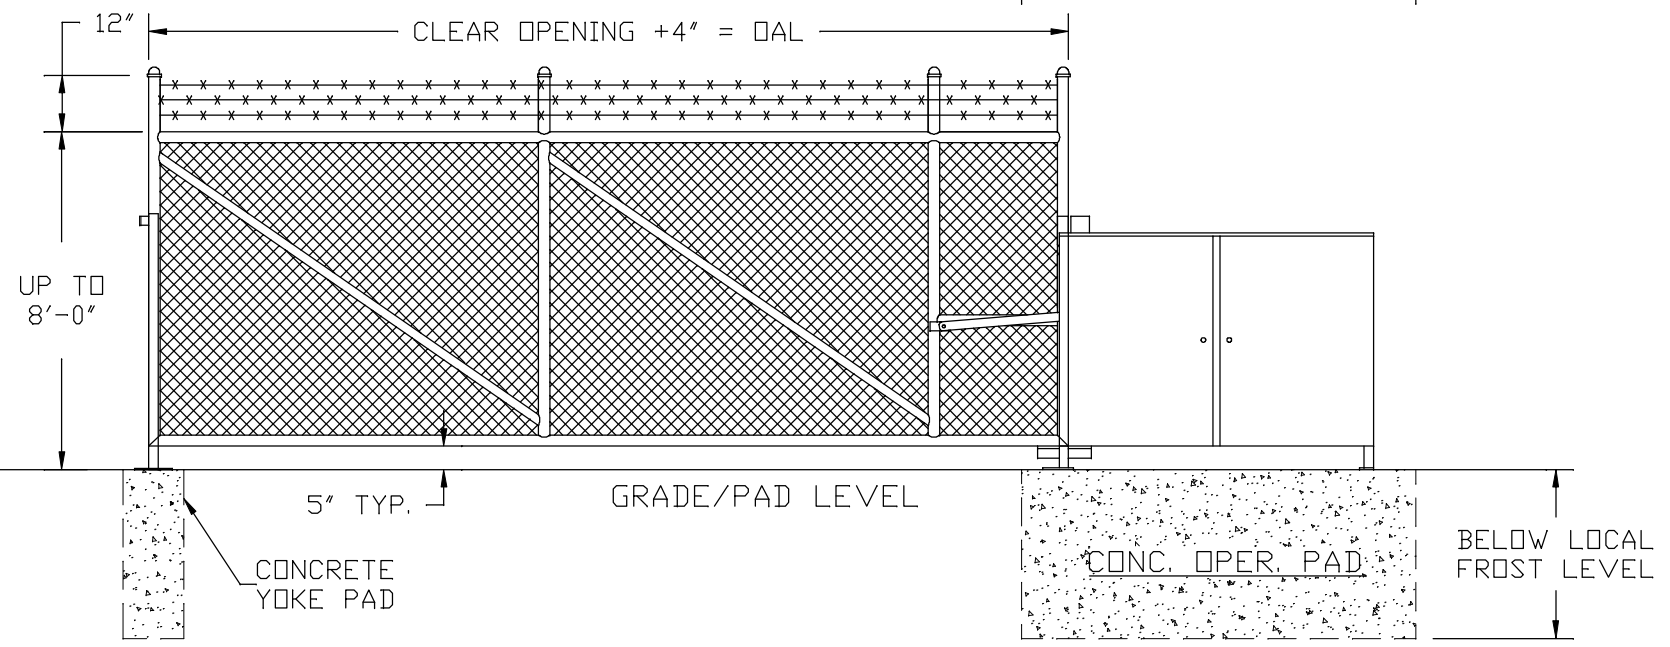

ELEVATION

Scale: None

NOTES:
1. FOUNDATION AND CONCRETE PADS BY OTHERS.

2. DRAWN FROM SECURE SIDE LOOKING OUT.



2549 STATE ROUTE 40
GREENWICH, N.Y. 12834
PH: (800) 328-4283 - FX: (518) 692-9404

TYM-VP SECURITY GATE SYSTEM
(WITH VERTICAL PIVOT GATE)