




CRITICAL DIMENSION CHART	
A	CLEAR OPENING
B	EMBEDMENT LENGTH (2 x A) - 13'-0"
C	PANEL LENGTH VARIES - SEE NOTE #2
D	OVERALL GATE LENGTH A + 5'-0"
E	GATE HEIGHT
F	POST HEIGHT
G	FABRIC HEIGHT

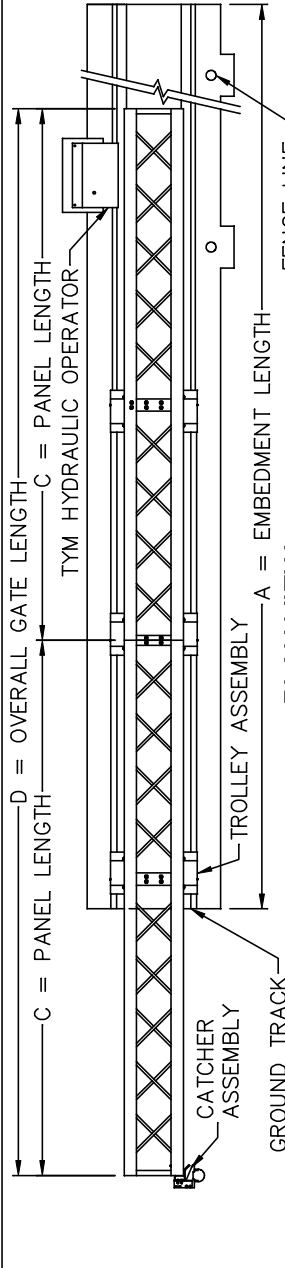

PLAN VIEW
Scale: None

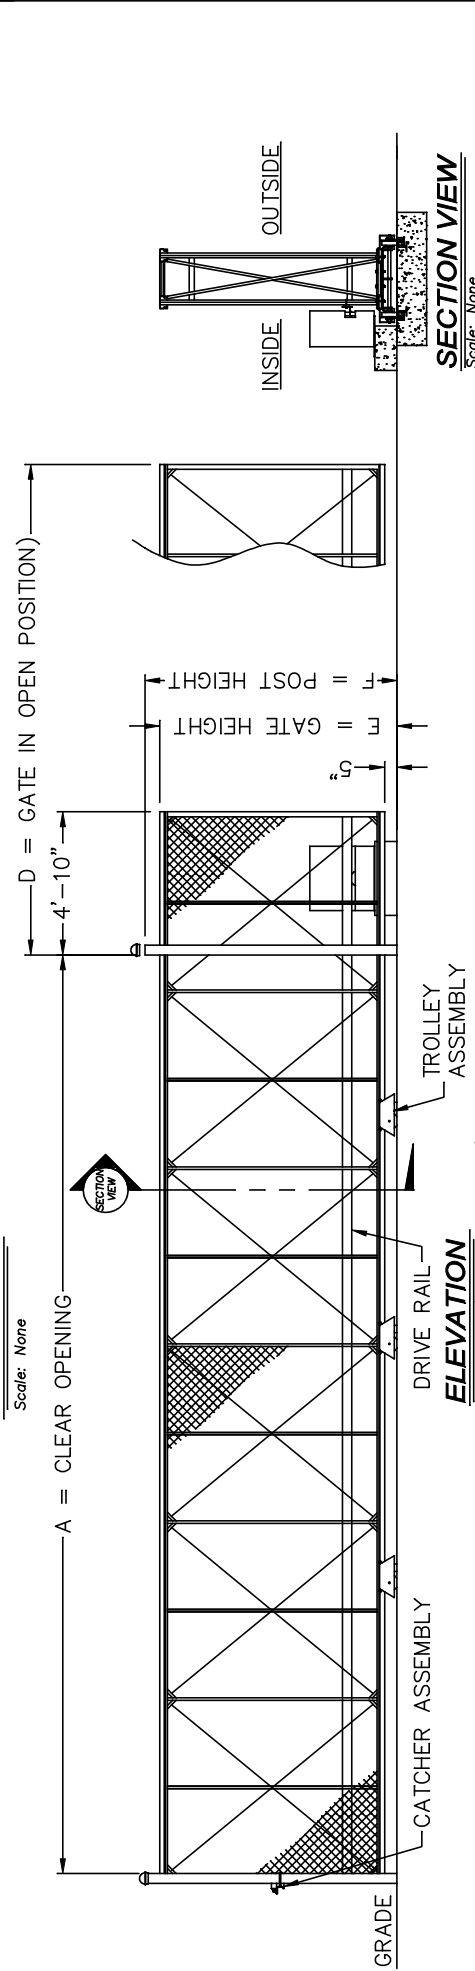

ELEVATION
Scale: None (OUTSIDE LOOKING IN)

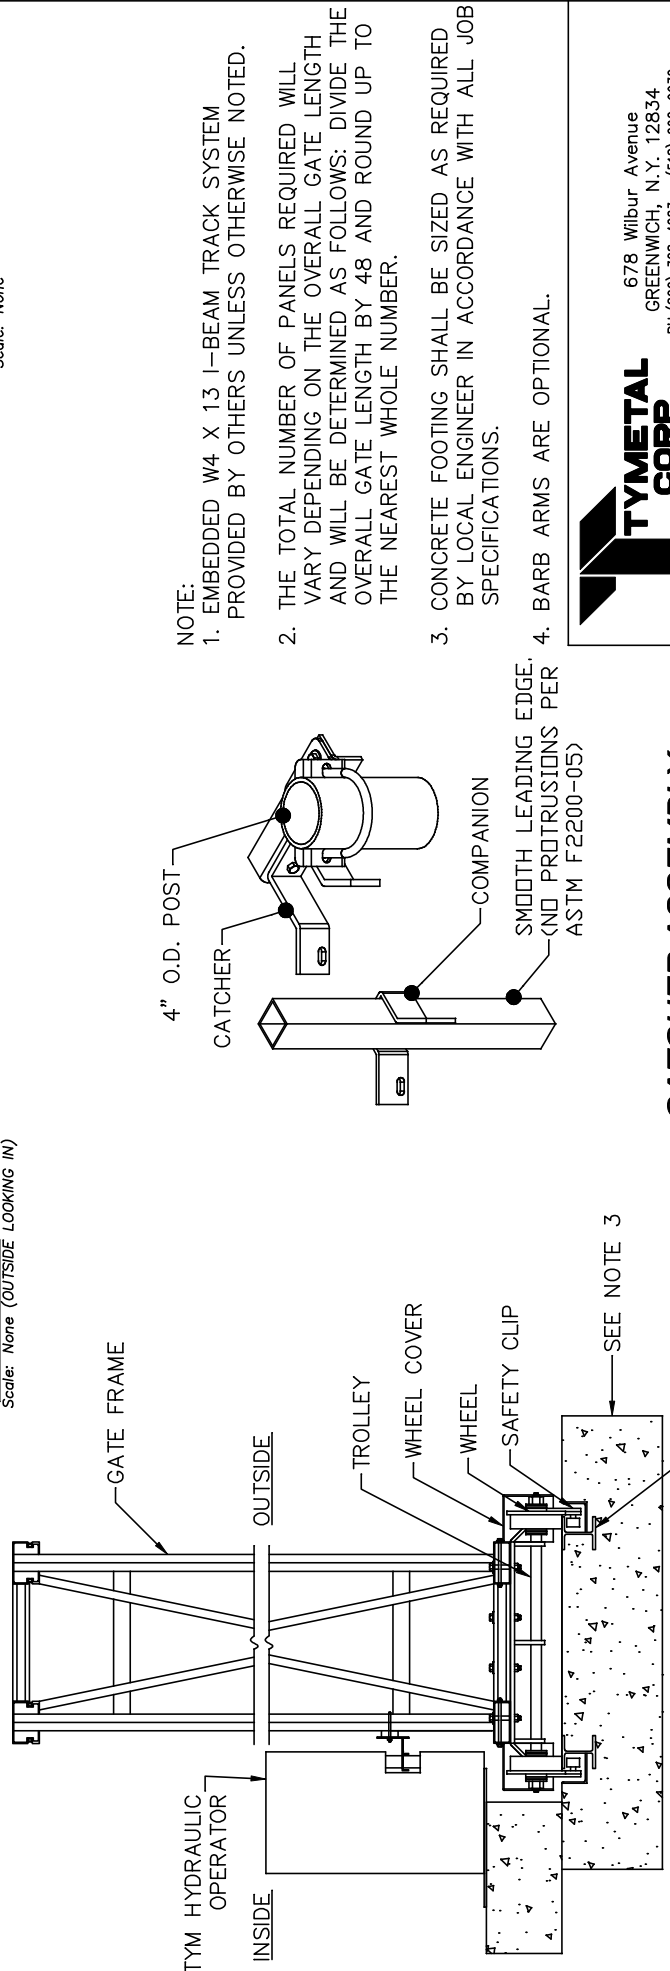

ENLARGED SECTION
Scale: None

- NOTE:
- EMBEDDED W4 X 13 I-BEAM TRACK SYSTEM PROVIDED BY OTHERS UNLESS OTHERWISE NOTED.
 - THE TOTAL NUMBER OF PANELS REQUIRED WILL VARY DEPENDING ON THE OVERALL GATE LENGTH AND WILL BE DETERMINED AS FOLLOWS: DIVIDE THE OVERALL GATE LENGTH BY 48 AND ROUND UP TO THE NEAREST WHOLE NUMBER.
 - CONCRETE FOOTING SHALL BE SIZED AS REQUIRED BY LOCAL ENGINEER IN ACCORDANCE WITH ALL JOB SPECIFICATIONS.
 - BARB ARMS ARE OPTIONAL.

678 Wilbur Avenue
GREENWICH, N.Y. 12834
PH:(800) 328-4283 - (518) 692-9930
www.tymetal.com
TYM-HID-PR - BOX FRAME ROLLER GATE - CHAIN LINK

CATCHER ASSEMBLY
Scale: None



SECTION VIEW
Scale: None

