


**TVMETAL CORP.**  
 www.tvmetal.com  
 678 WILBUR AVENUE  
 GREENWICH, NY 12834  
 PH: 800-328-4283, 518-692-9930

PROJECT:	ARCHITECT/ENGINEER:	REVISION LEVEL:	1
SUBJECT:	CONTRACTOR:	SCALE:	1:28
DATE:	CHECKED BY:	DATE:	
SHEET NUMBER:	DRAWING NUMBER:		

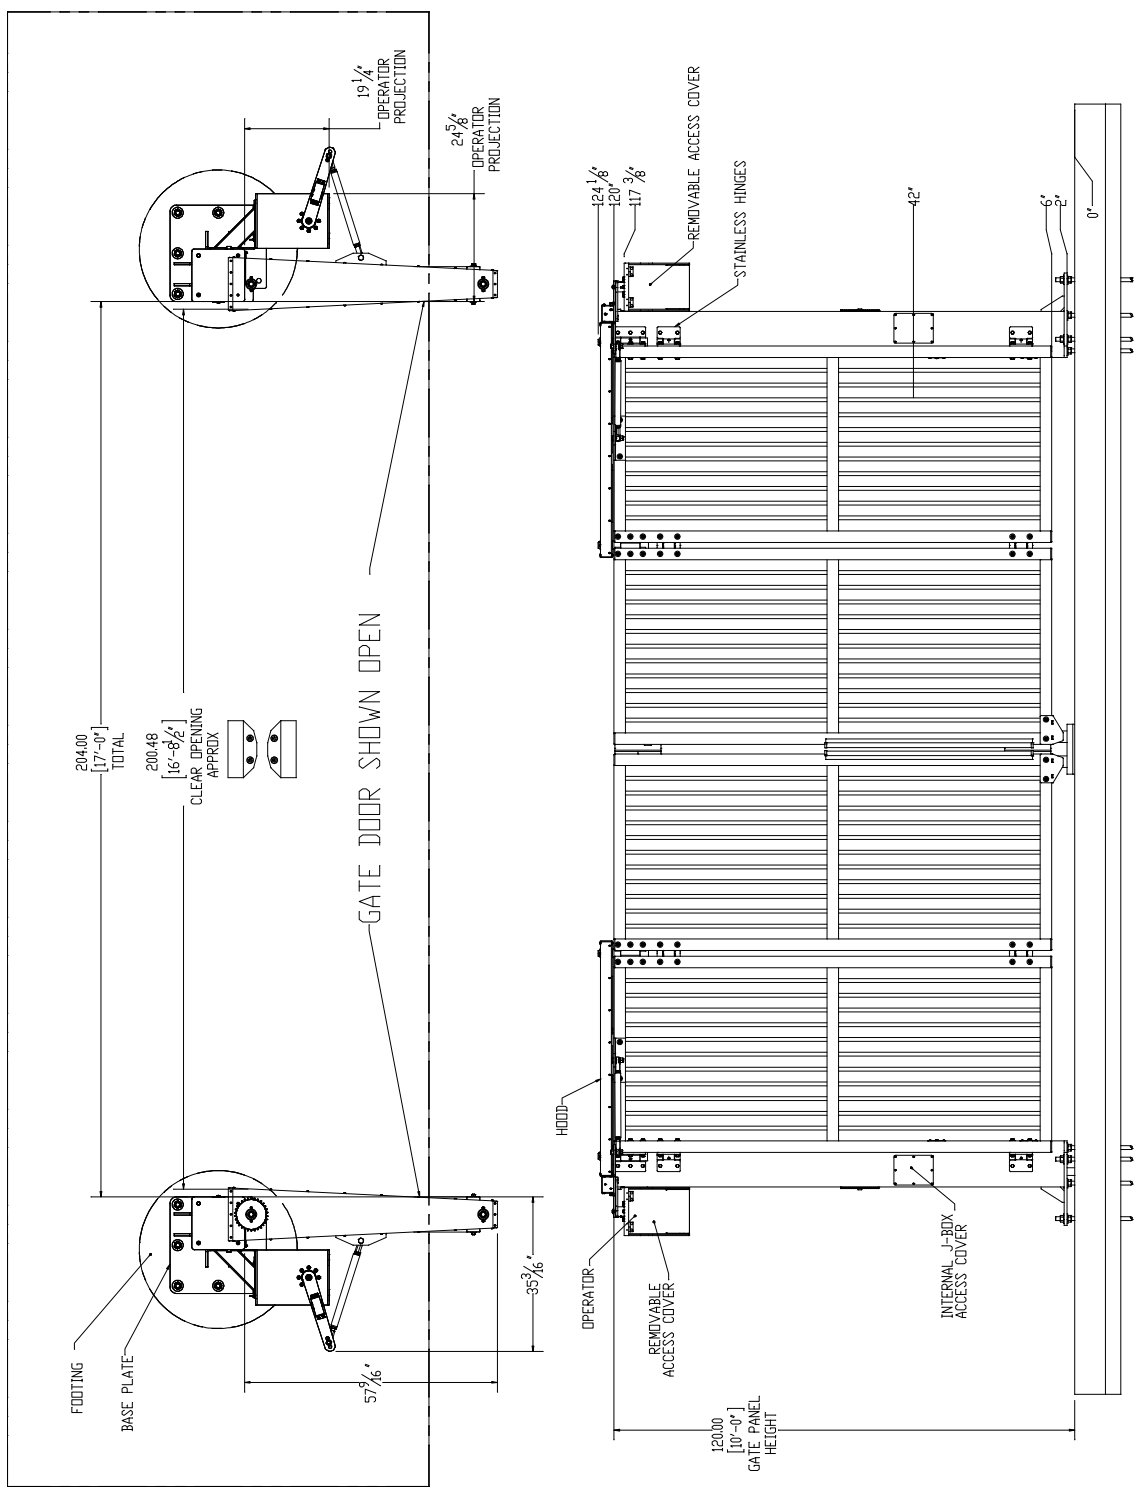

1 2 3 4

1 2 3 4

D

C

B

A