


PLAN VIEW

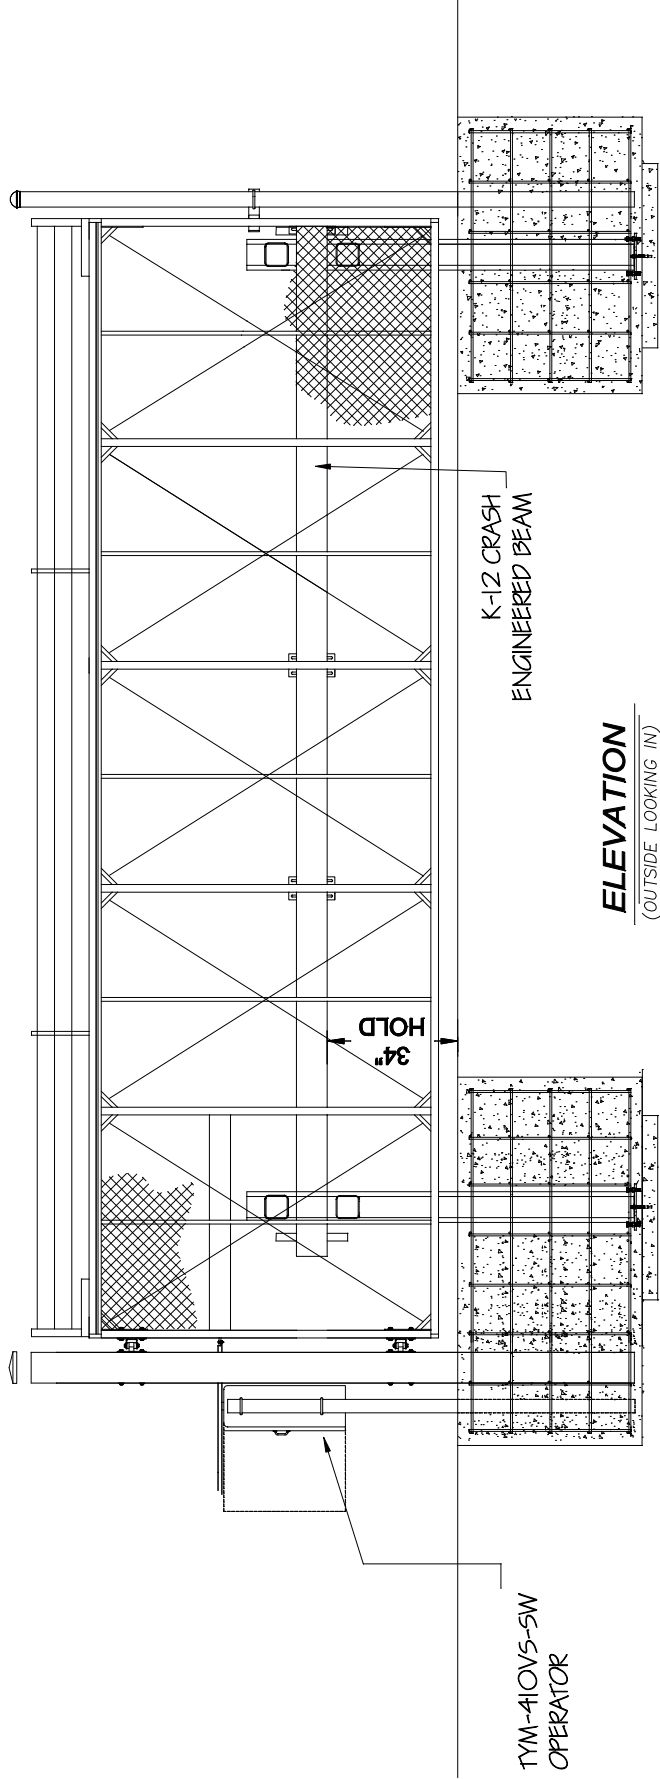

K-12 TCSG-12 HEAVY DUTY SWING GATE WITH TYM-410VS-SW GATE OPERATOR